




THIS MAP IS PREPARED FOR ASSESSMENT PURPOSES ONLY

NOTE — ASSESSOR'S BLOCK & LOT NUMBERS SHOWN IN CIRCLES

REV. 8-1-85
3-24-87
10-25-87
7-23-87
3-12-89
9-13-89

TRACT NO. 3
SAN LUIS OBISPO COUNTY
CALIFORNIA

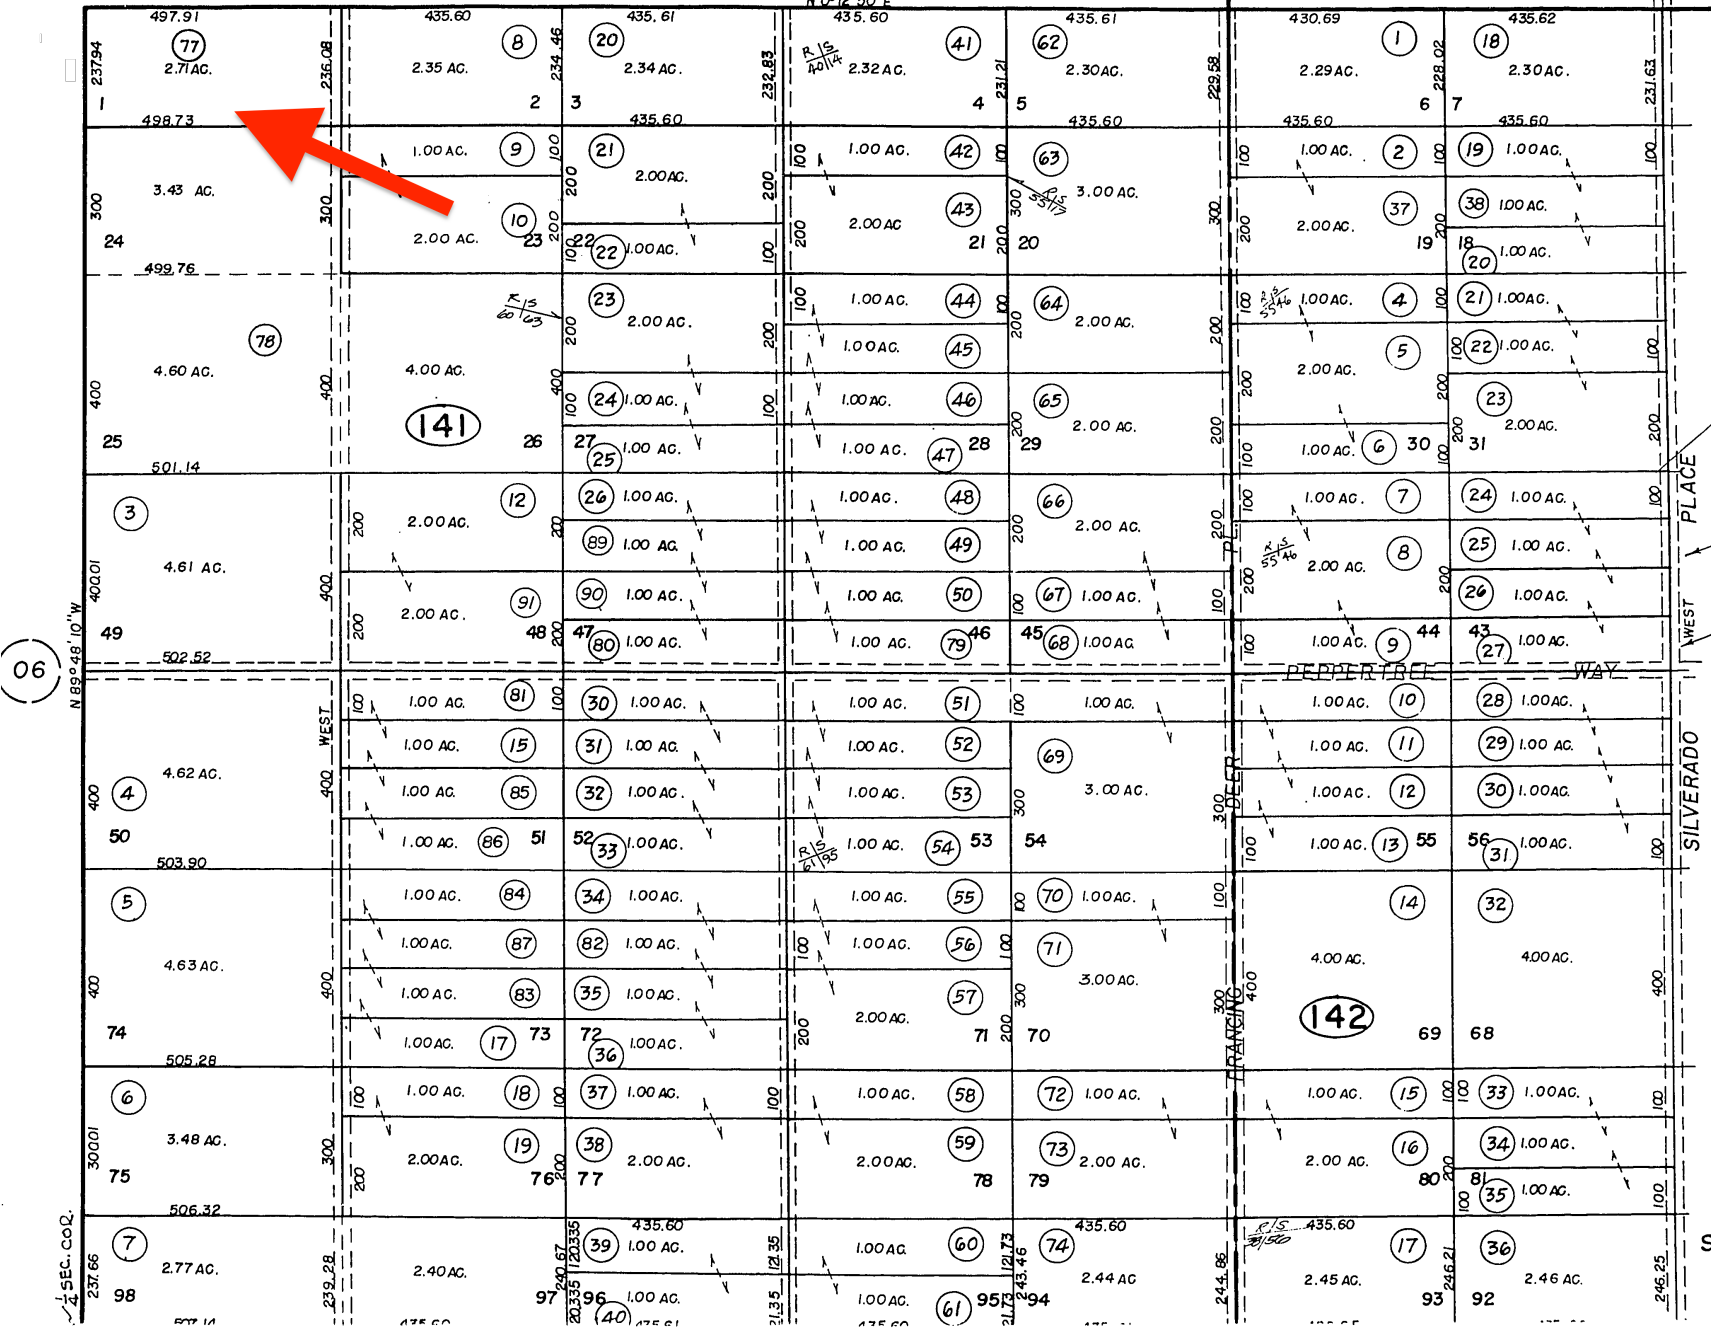

06

15

1/4 SEC. CO. 237.66

1/4 SEC. CO. 244.86

N 02° 12' 50" E

N 89° 48' 10" W

SILVERADO PLACE

PEPPER TREE WAY

FRANCISCO

SILVERADO WEST

WEST

WEST

WEST

WEST

WEST

TRACT NO. 3
SAN LUIS OBISPO COUNTY
CALIFORNIA